

GREEN SCREEN

GREEN SCREEN

BAMBOO FOREST

BAMBOO TRUNKS  
3" DIAMETER

CABIN FLOOR +12'

TELESCOPE

GARDEN +12'

LANDING +12'

STEP +12'

PATH +0'

ECLIPSE F.P.

ECLIPSE F.P.

BATH

TOILET

SINK

SHOWER

DOUBLE LAYER  
GLASS  
2" THICKNESS

DOUBLE LAYER  
GLASS  
2" THICKNESS

BAMBOO TRUNKS  
3" DIAMETER

BAMBOO FOREST

BAMBOO TRUNKS  
3" DIAMETER

BAMBOO FOREST

BAMBOO TRUNKS  
3" DIAMETER

A

B'

A'


1 CABIN PLAN VIEW  
Scale: 1/2" = 1'-0"

LOCATION:  
YR 3 THESIS DESIGN  
APRIL 2021  
DIRECTOR:  
SET DESIGN:  
SCREENPLAY:  
Andrei Tarkovsky  
NINA PAN  
Fridrikh Gorenshstein  
Andrei Tarkovsky


**SOLARIS**  
Based on the novel SOLARIS  
by Stanislaw Lem

DATE	REVISION

CABIN : PLAN VIEW	
Scale:	1/2" = 1'-0"
Drawn By:	NINA PAN
Issue Date:	03/09/21
Filename:	SOLARIS
Revision Date:	03/09/21

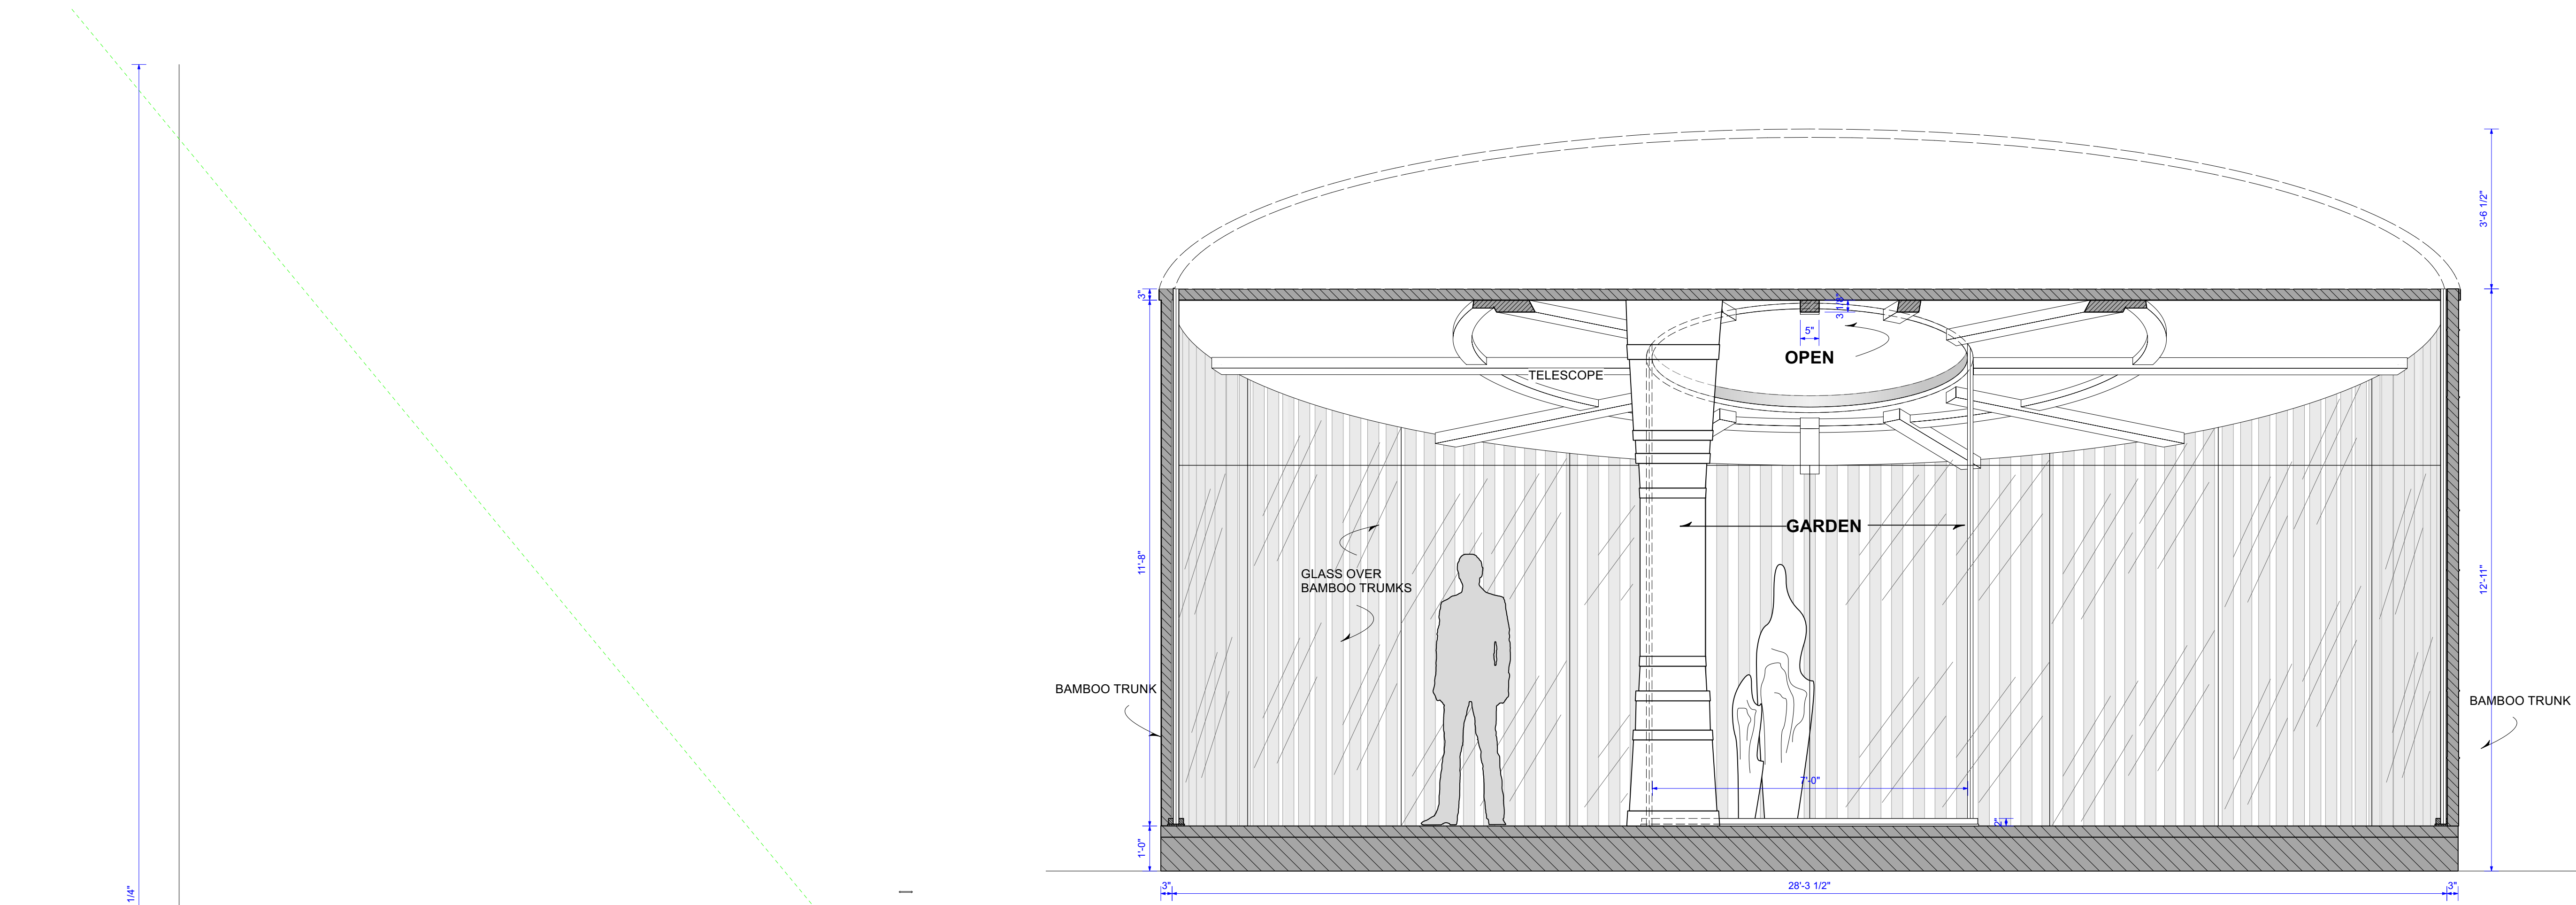

1 CABIN SECTION AA'  
Scale: 1/2" = 1'-0"

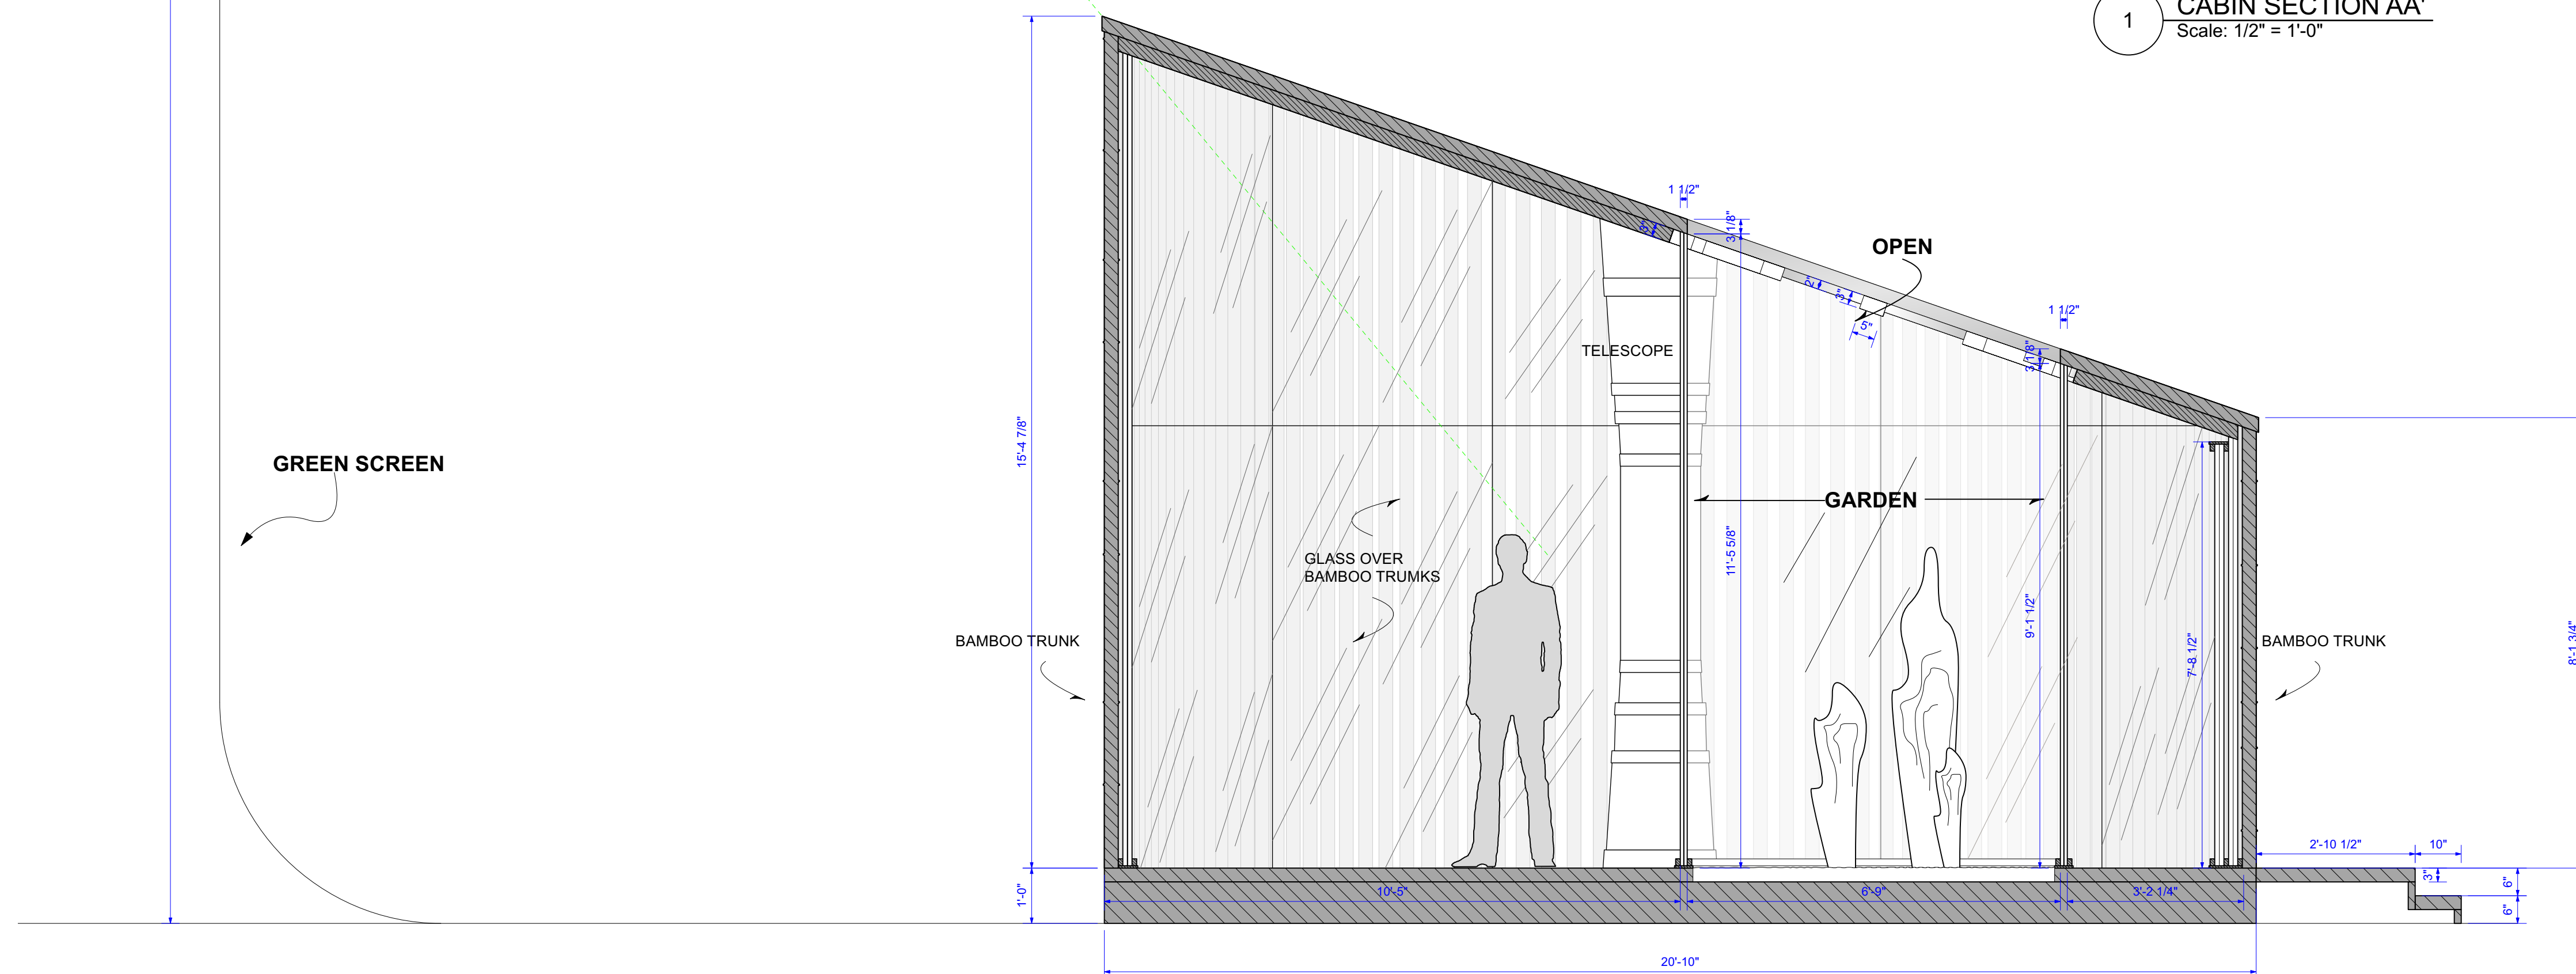

2 CABIN SECTION BB'  
Scale: 1/2" = 1'-0"

LOCATION:  
YR 3 THESIS DESIGN  
APRIL 2021

DIRECTOR: Andrei Tarkovsky  
SET DESIGN: NINA PAN  
SCREENPLAY: Fridrikh Gorenshstein  
Andrei Tarkovsky

# SOLARIS

Based on the novel SOLARIS  
by Stanislaw Lem

DATE REVISION

## CABIN : SECTION VIEW


Scale: 1/2" = 1'-0"	Issue Date: 03/09/21
Drawn By: NINA PAN	Revision Date: 03/09/21
Filename: SOLARIS	

OF 06

# 02

Plate No:




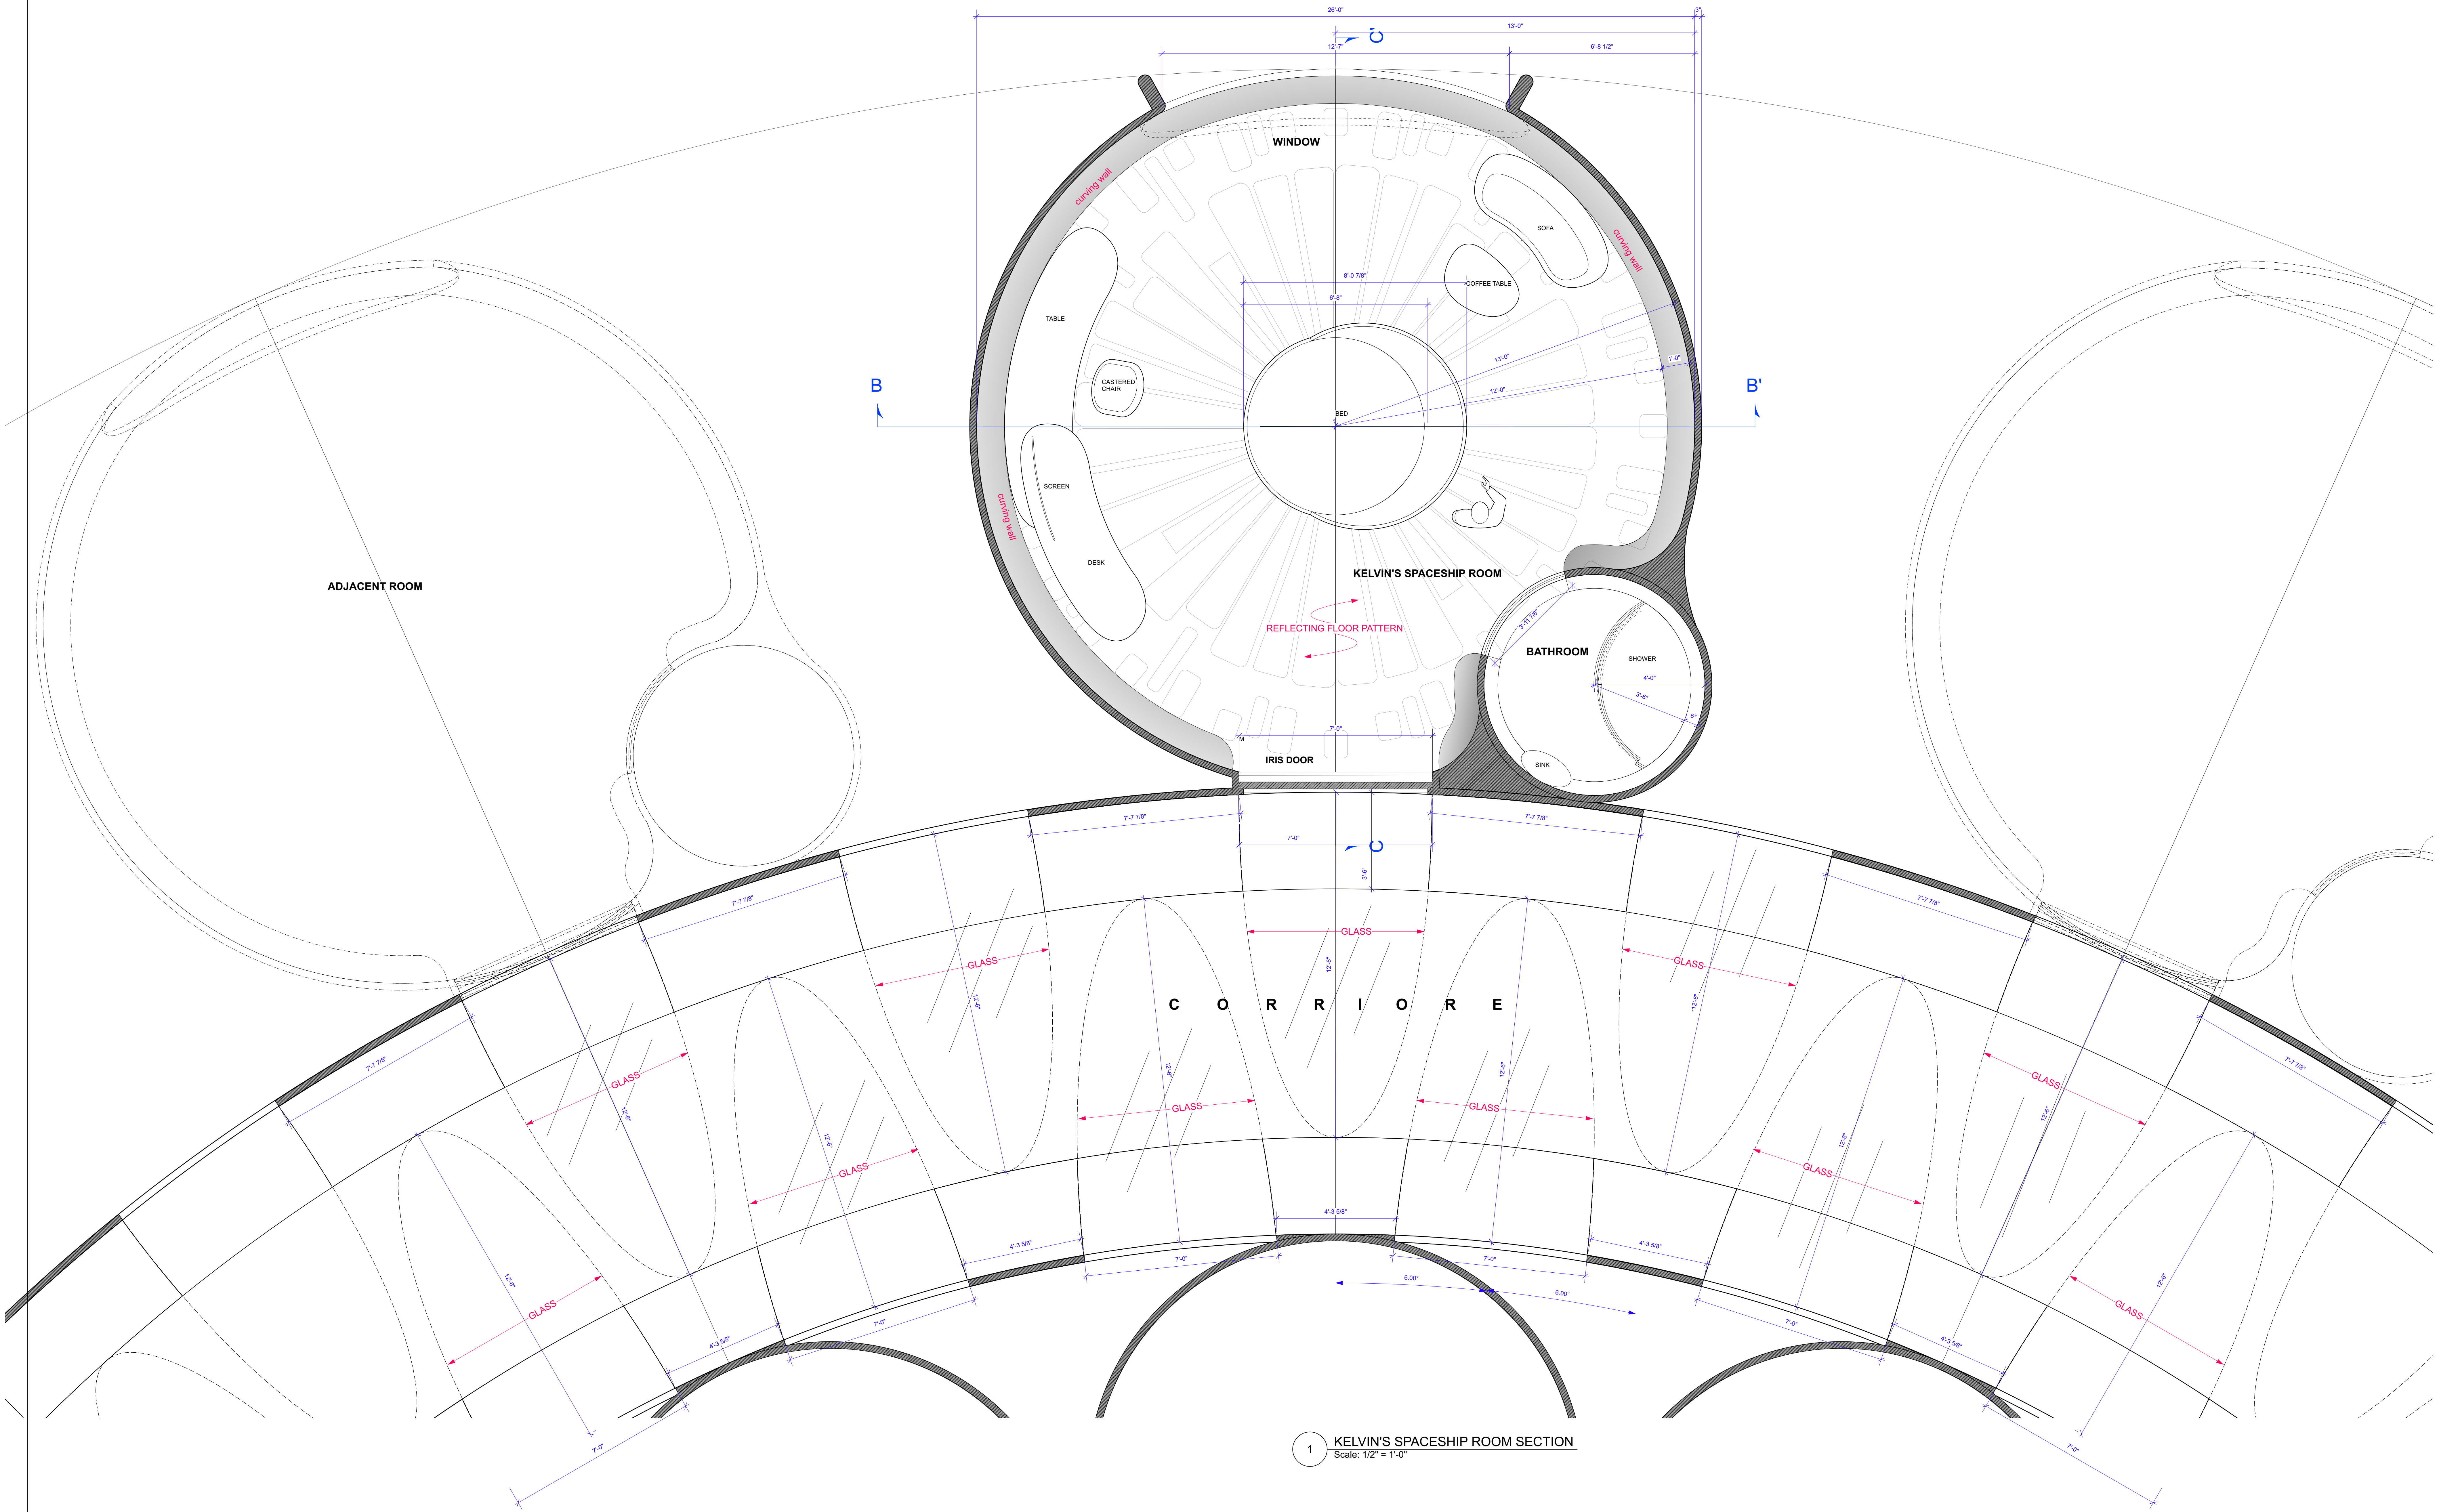


1 KELVIN'S SPACESHIP ROOM SECTION  
Scale: 1/2" = 1'-0"

<b>LOCATION:</b> YA 3 THESIS DESIGN APRIL 2021 DESIGNER: SET DESIGN: SCREENING: Andrei Tankovsky Frightful Conscience Andrei Tankovsky	<b>SOLARIS</b> Based on the novel SOLARIS by Stanislaw Lem	DATE: / / REVISION:
		Scale: 1/2" = 1'-0" Drawn By: MVS/EN File Name: SOLARIS
Issue Date: 03/02/21 Revision Date: 03/02/21	<b>05</b>	OF 06



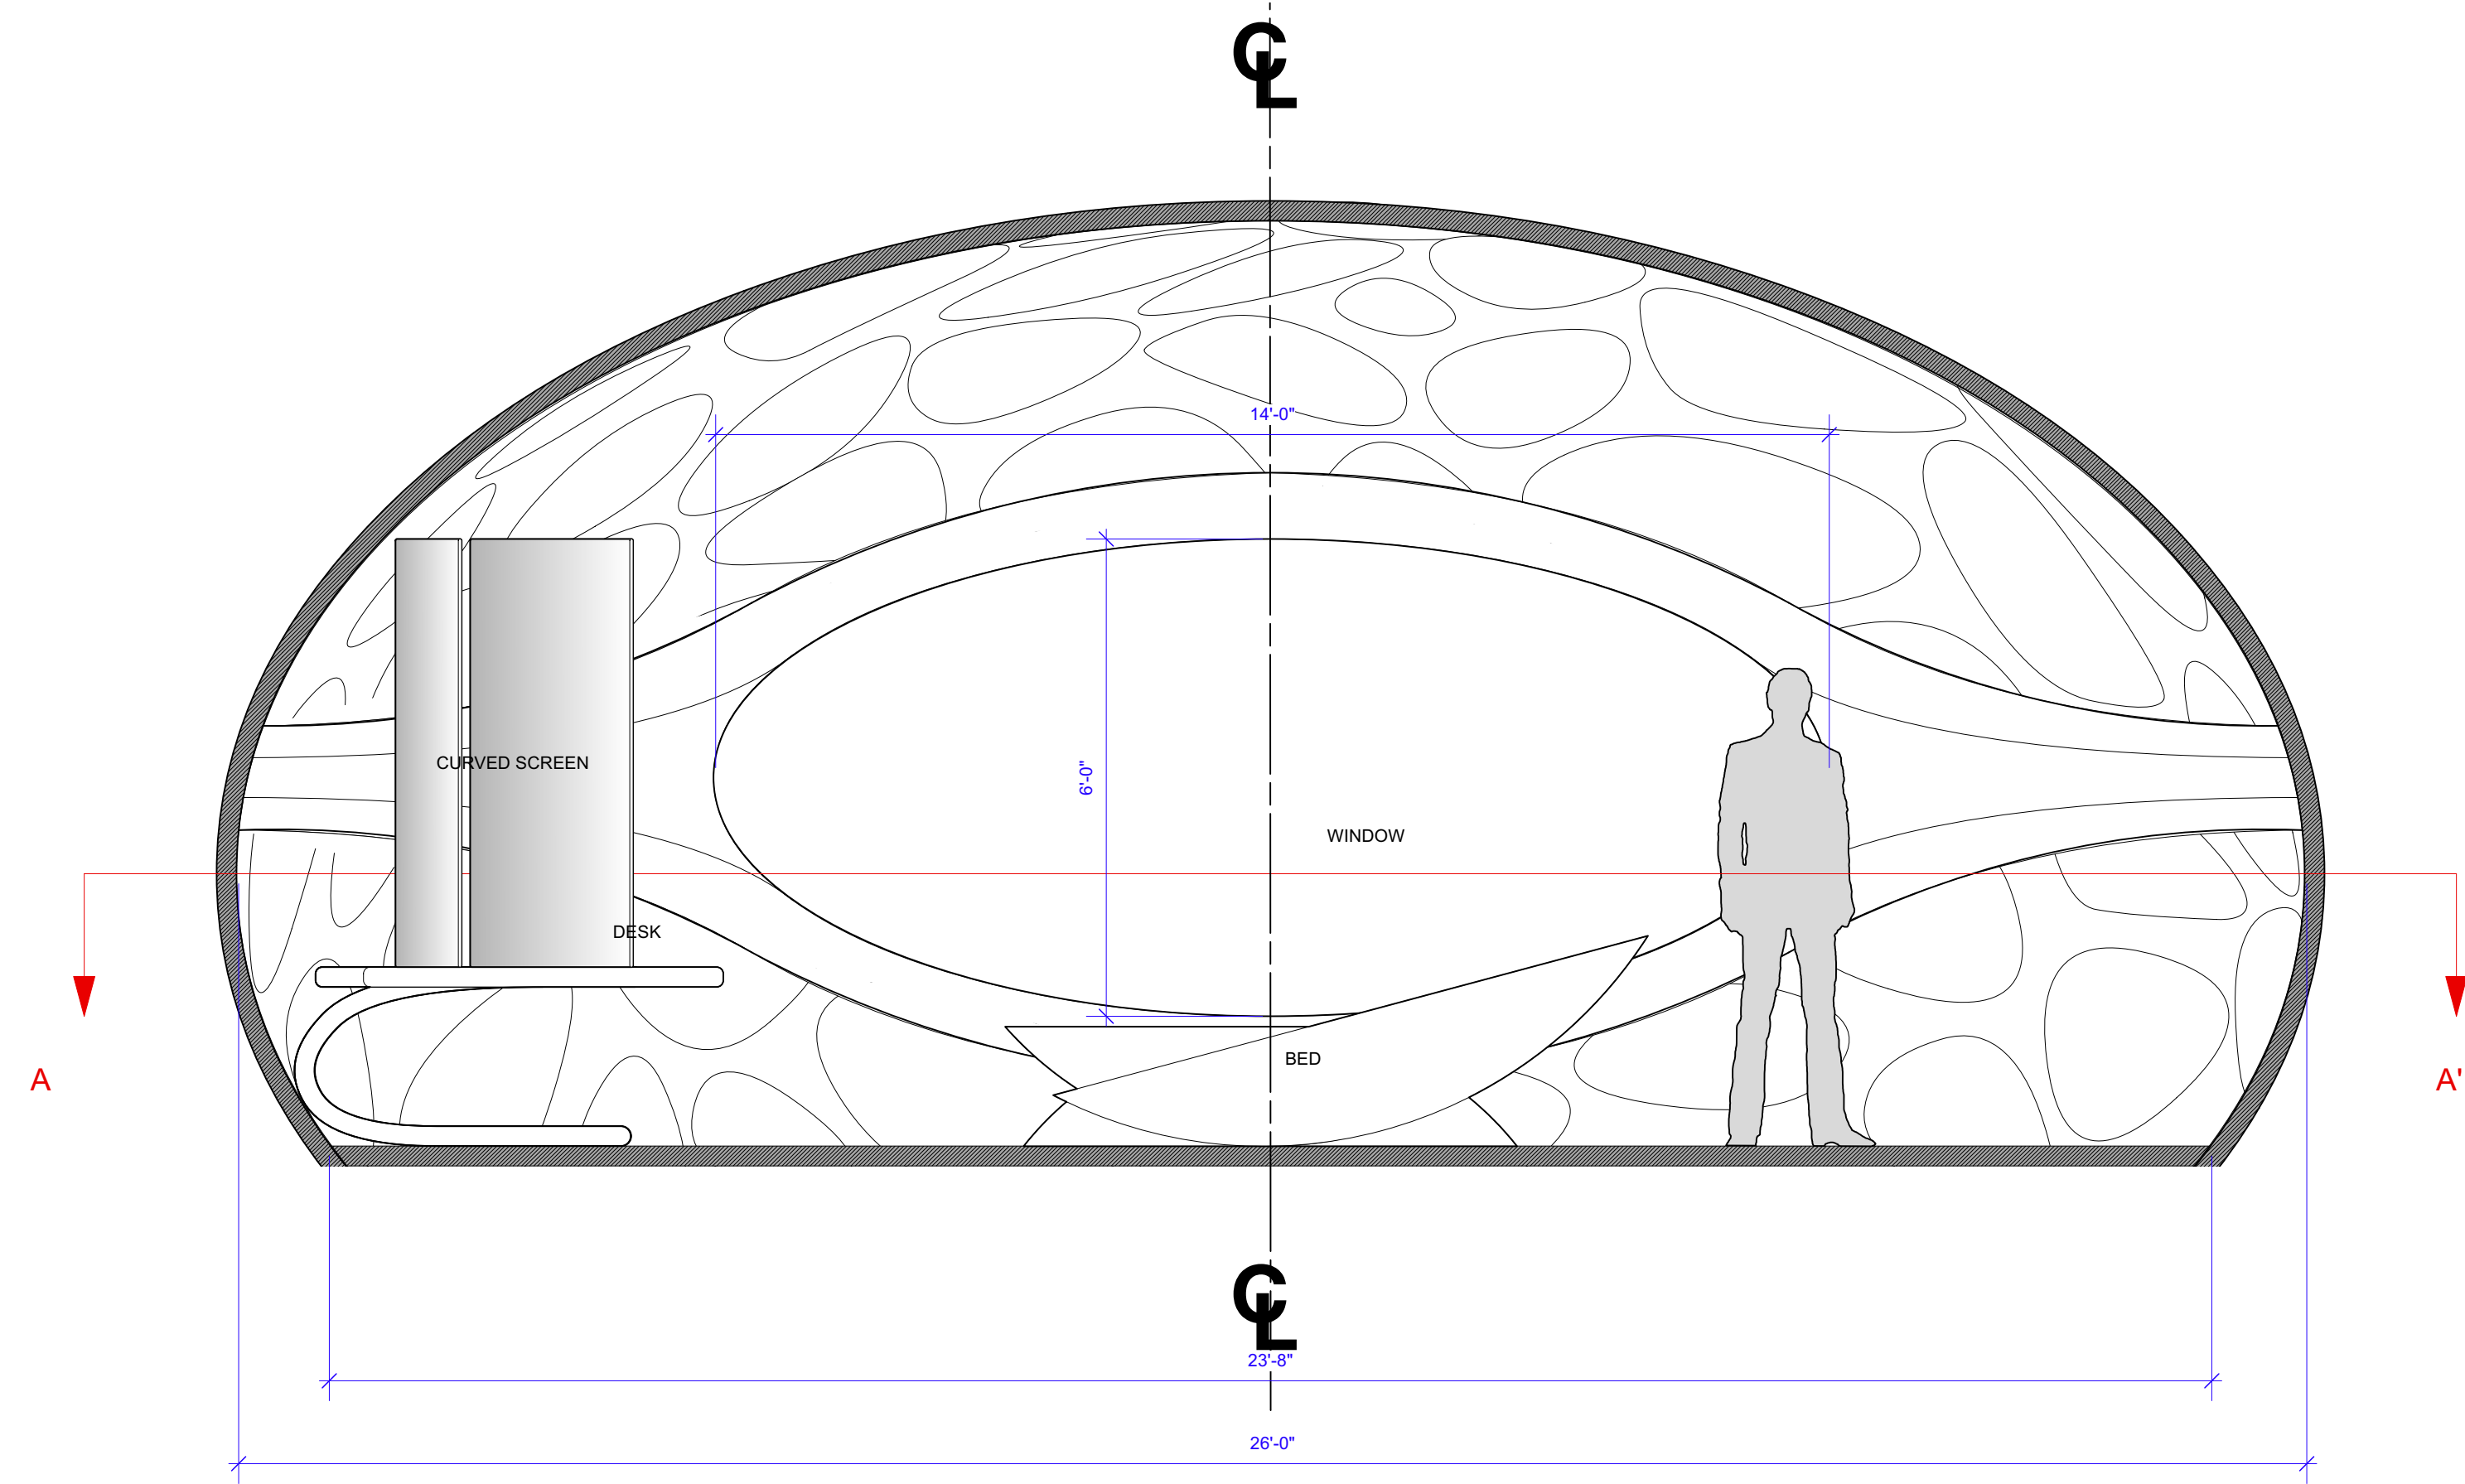

1 SECTION BB'  
Scale: 1/2" = 1'-0"

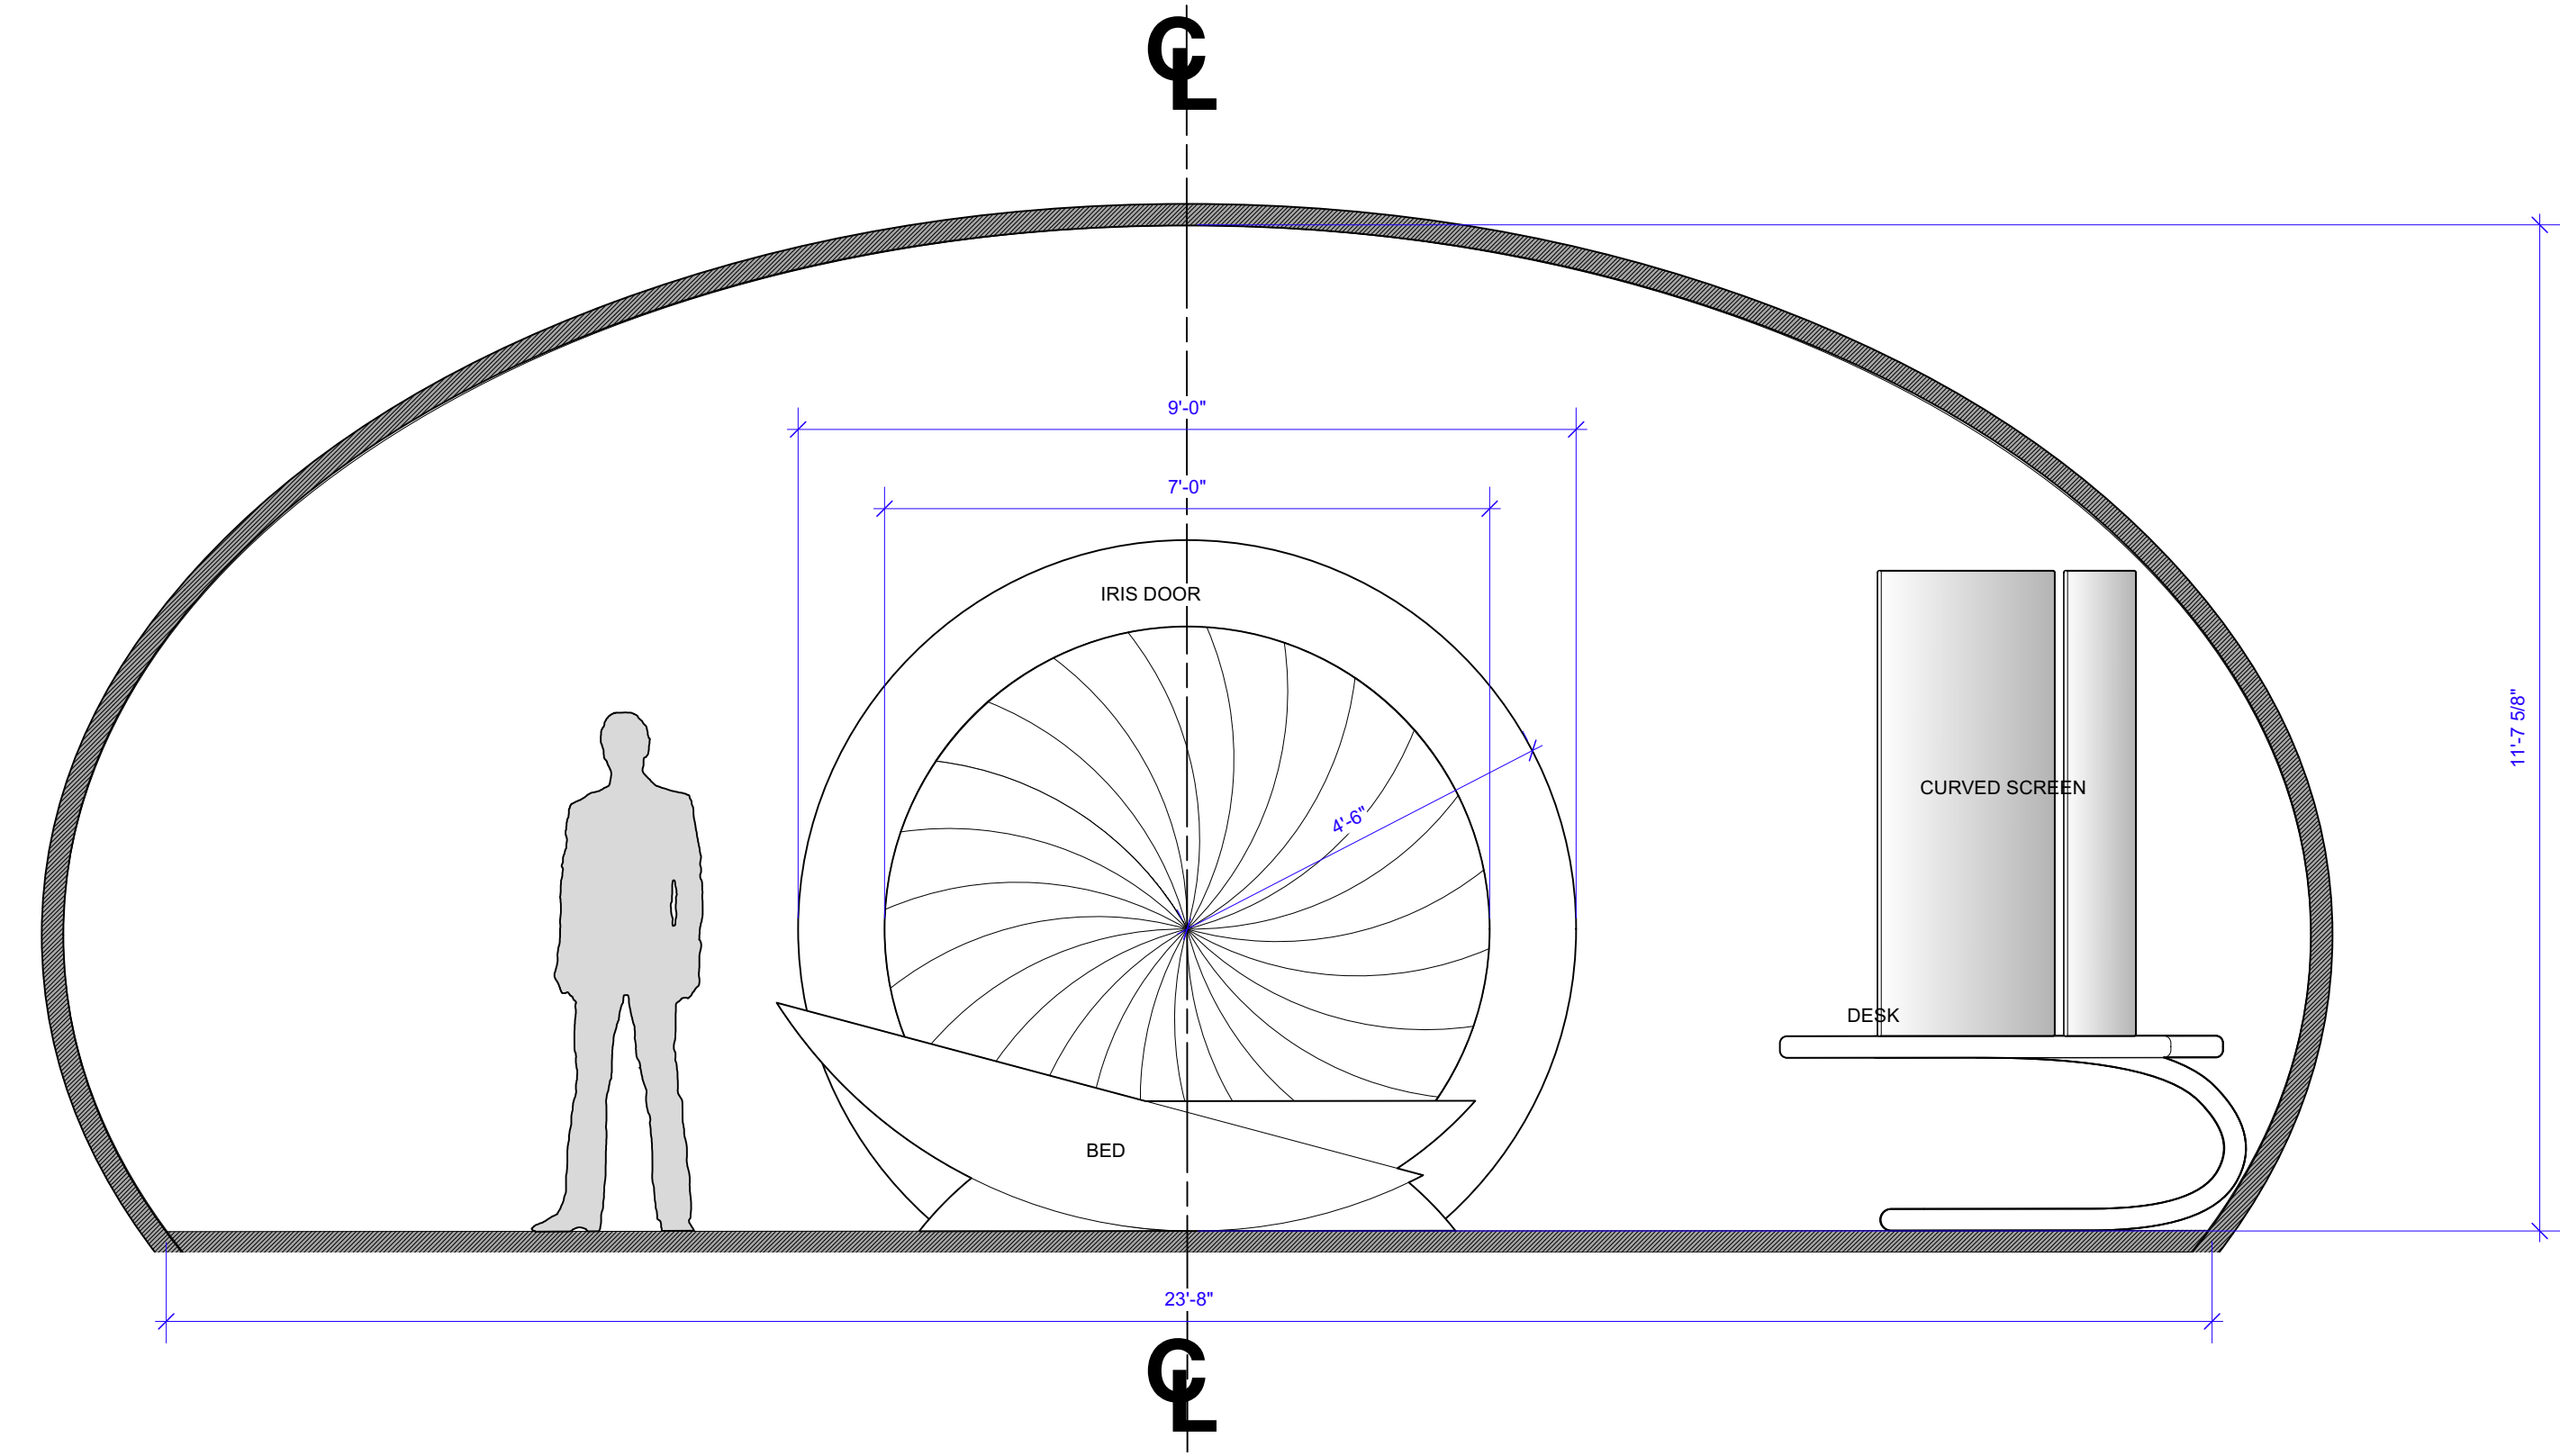

2 SECTION CC'  
Scale: 1/2" = 1'-0"

**LOCATION:**  
YR 3 THESIS DESIGN  
APRIL 2021

**DIRECTOR:** Andrei Tarkovsky  
**SET DESIGN:** NINA PAN  
**SCREENPLAY:** Fridrikh Gorenshstein  
Andrei Tarkovsky

**SOLARIS**  
Based on the novel SOLARIS  
by Stanislaw Lem

DATE REVISION

**KELVIN'S SPACESHIP ROOM : SECTION VIEW**

Scale: 1/2" = 1'-0"	Issue Date: 03/09/21
Drawn By: NINA PAN	Revision Date: 03/09/21
Filename: SOLARIS	

06 OF 06

06

GREEN SCREEN

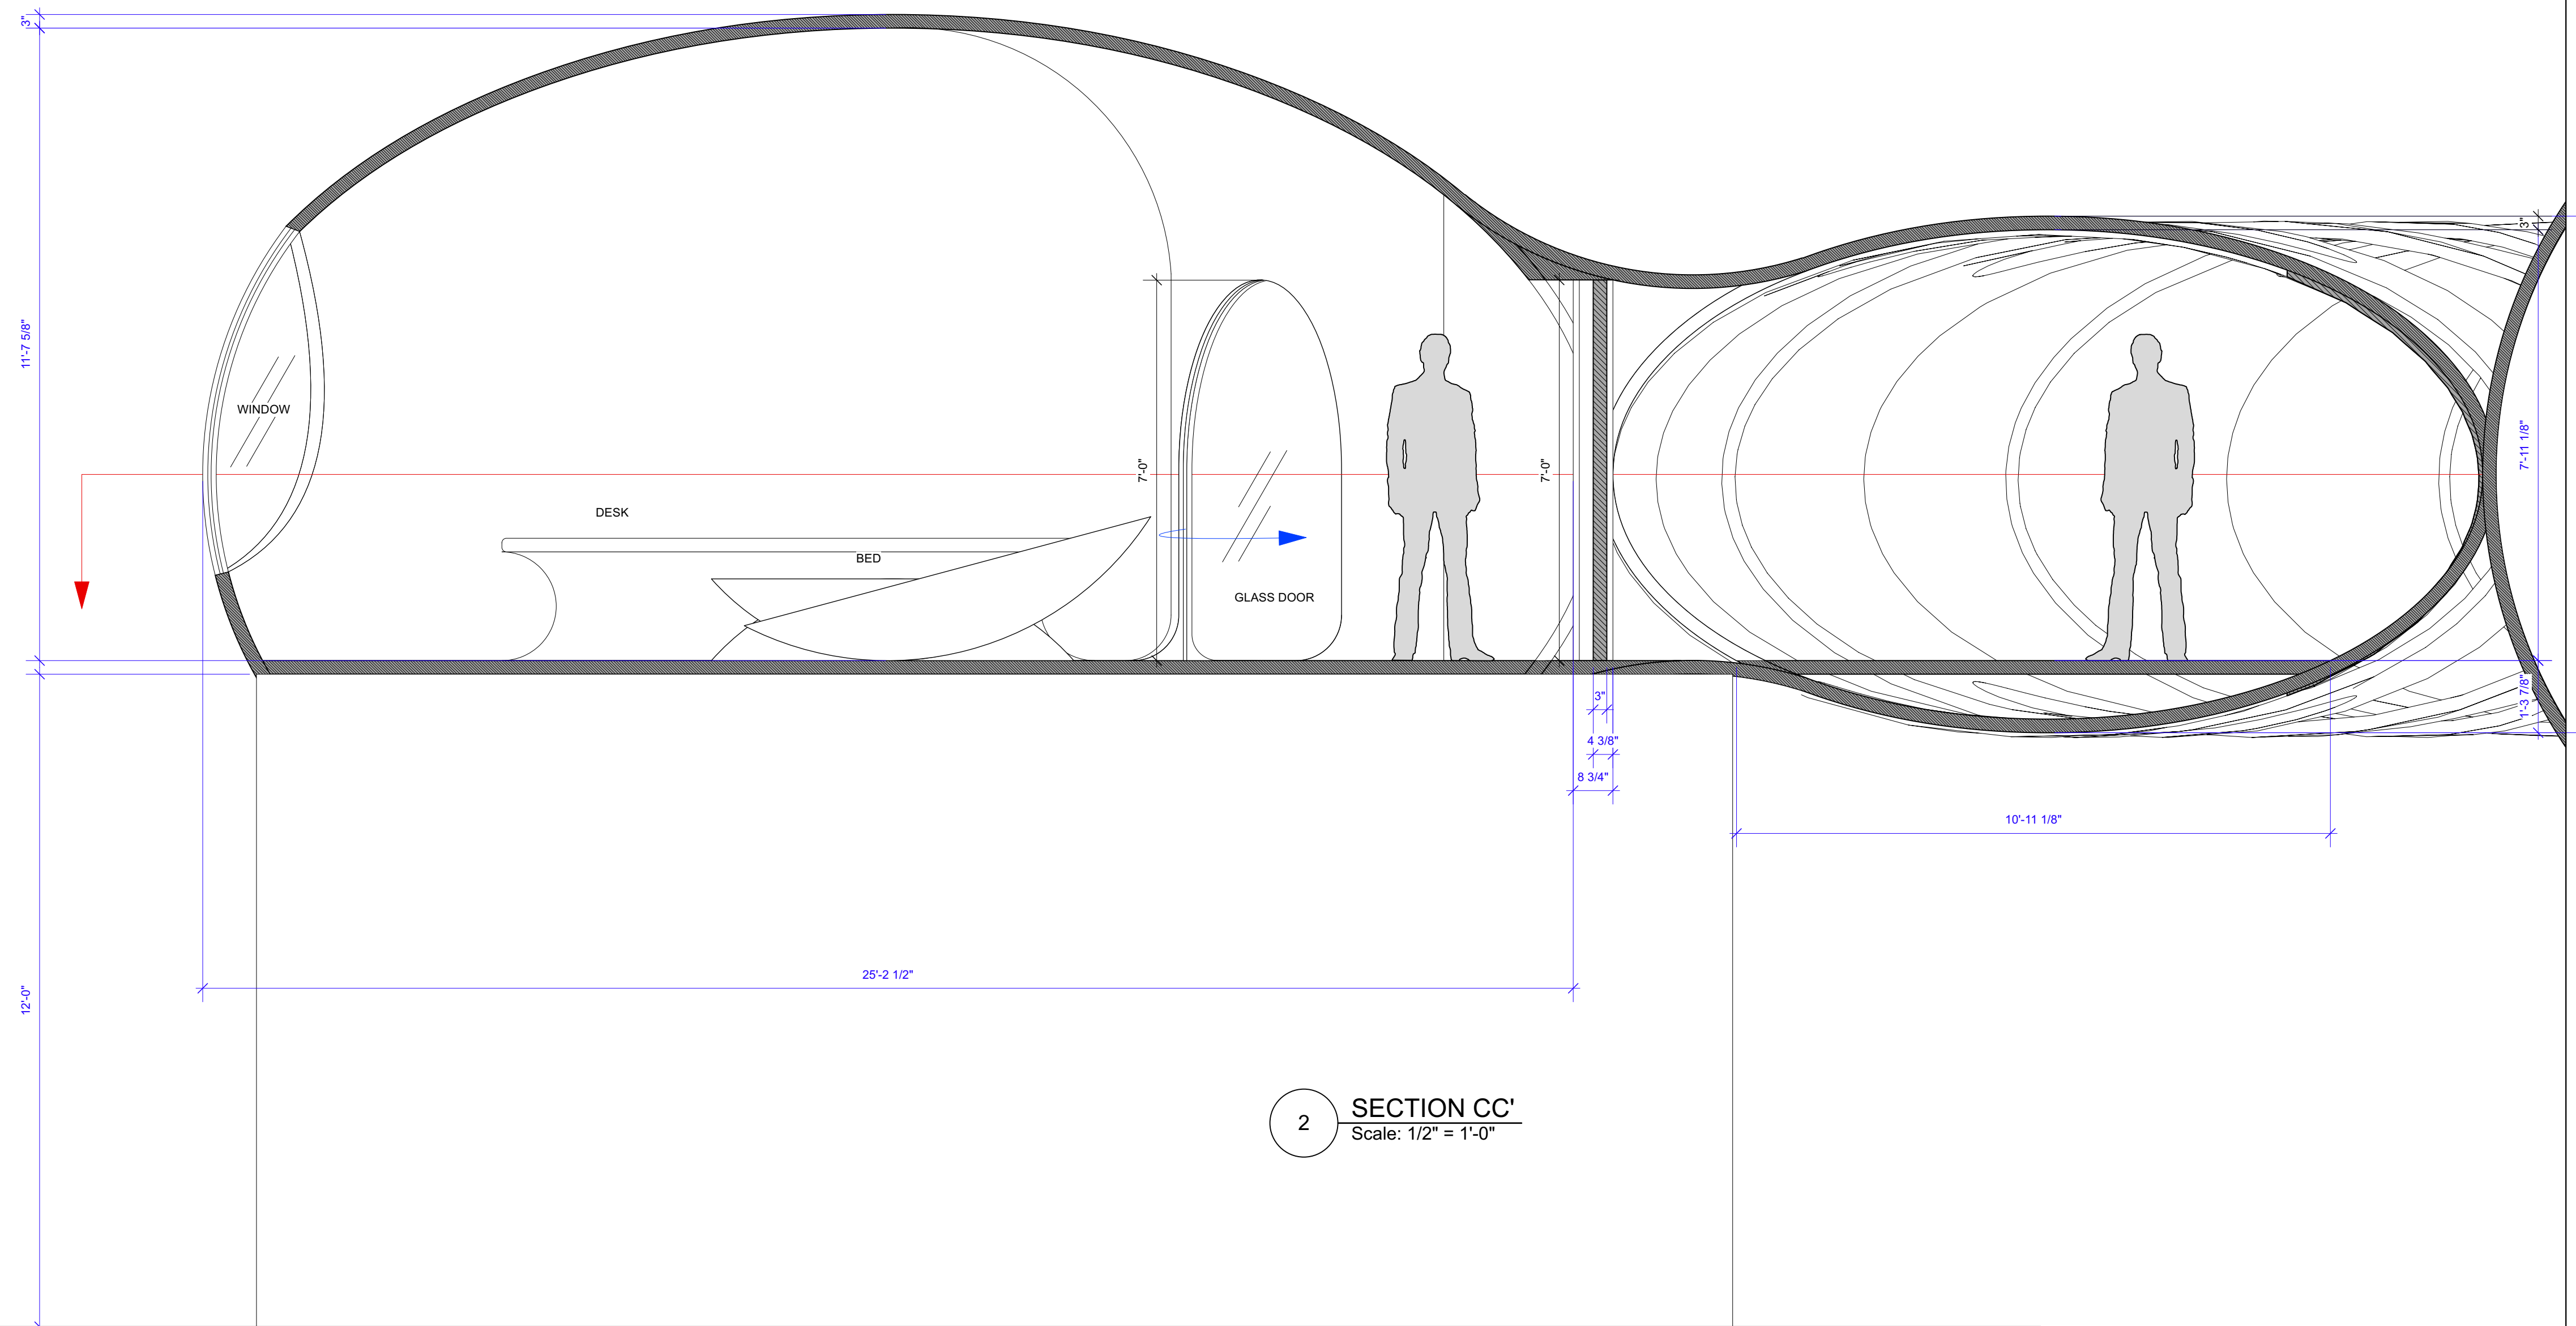


Plate No:

07

OF 06

KELVIN'S SPACESHIP ROOM : SECTION VIEW

Scale:	1/2" = 1'-0"
Drawn By:	NINA PAN
Issue Date:	03/09/21
Revision Date:	03/09/21
Filename:	SOLARIS
DATE	REVISION

**SOLARIS**  
Based on the novel SOLARIS  
by Stanislaw Lem

**LOCATION:**  
YR 3 THESIS DESIGN  
APRIL 2021

DIRECTOR: Andrei Tarkovsky  
SET DESIGN: NINA PAN  
SCREENPLAY: Fridrikh Gorenshtein  
Andrei Tarkovsky